



At a2z estates, maintenance & renovation we can handle all aspects of your projects from conception and design with our in house architect, to Project Management of the full project where we manage all aspects of construction until we hand over the keys for your completed project.

Design & Build project –

A double storey side extension with a single storey rear extension for a property on a corner plot. The property has been increased from a 3 bed to a 5 bedroom property together with a downstairs WC and en-suite to suit a growing family

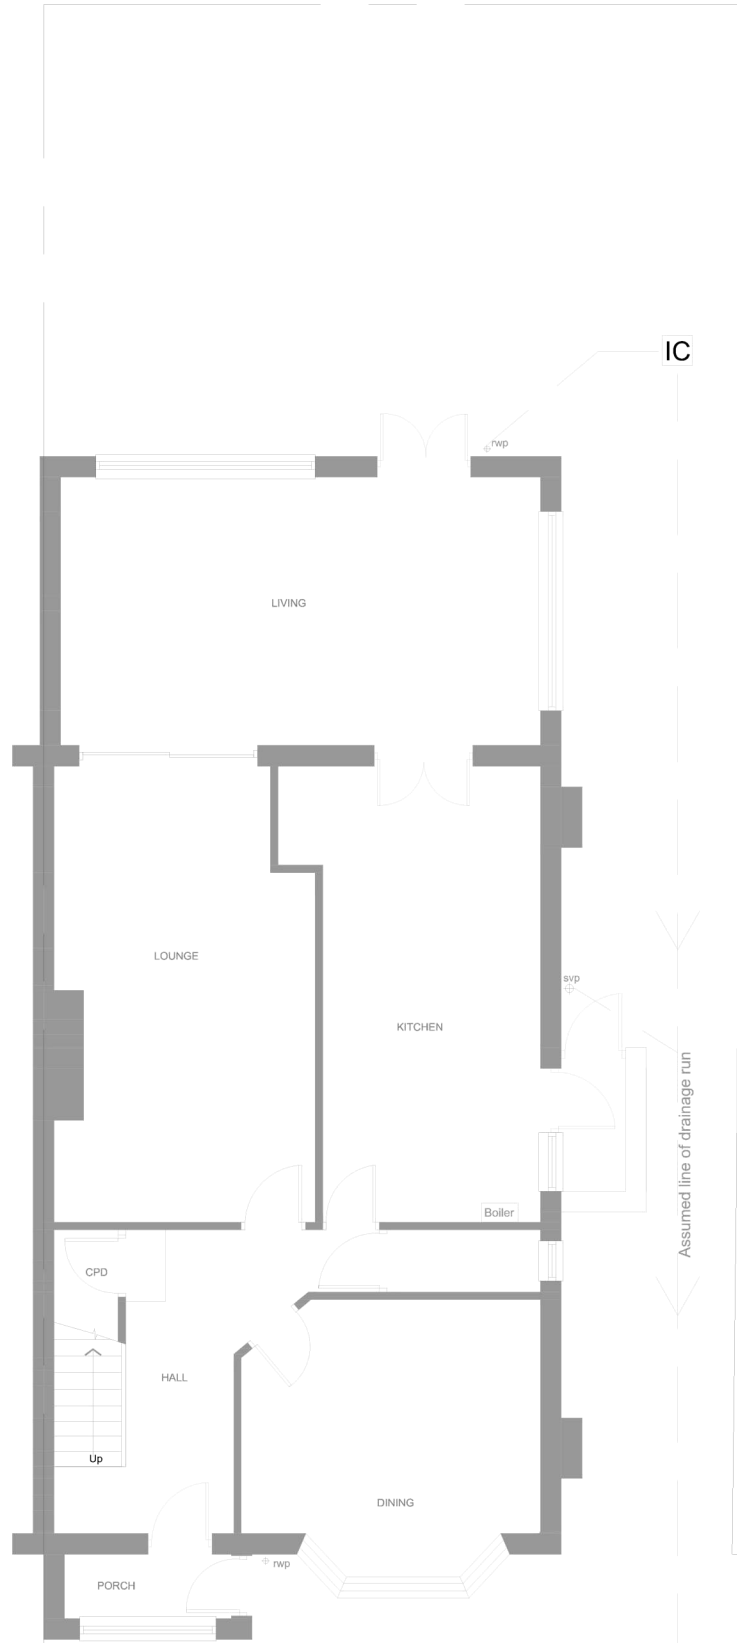


Ground floor

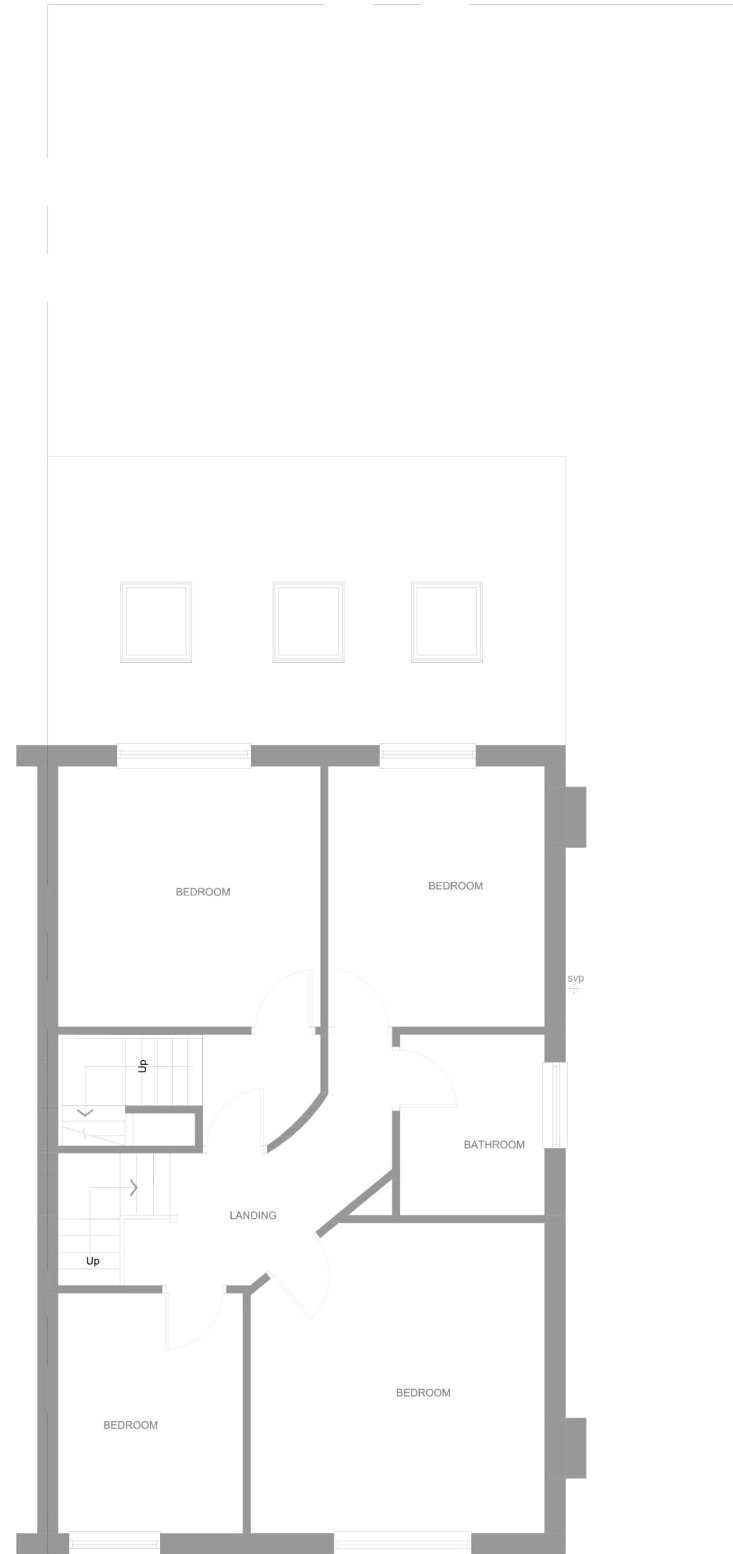


First floor




Loft floor

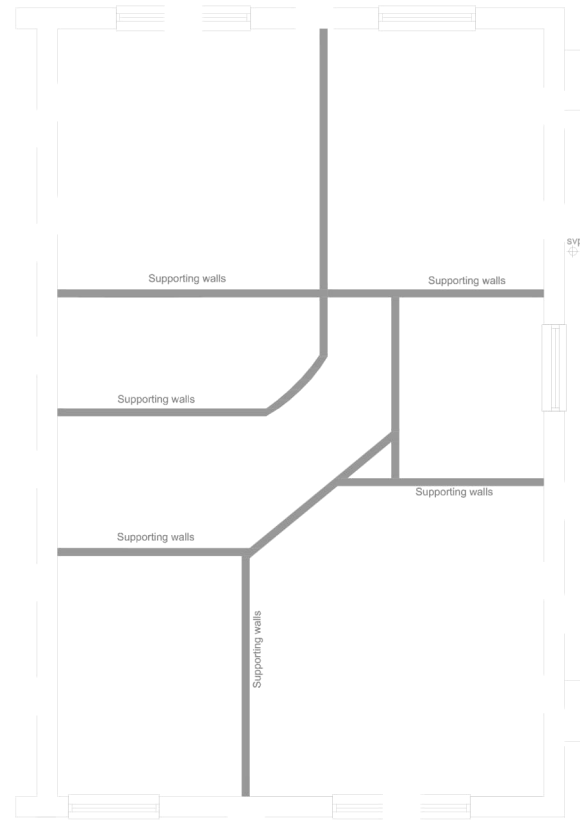

Supporting walls

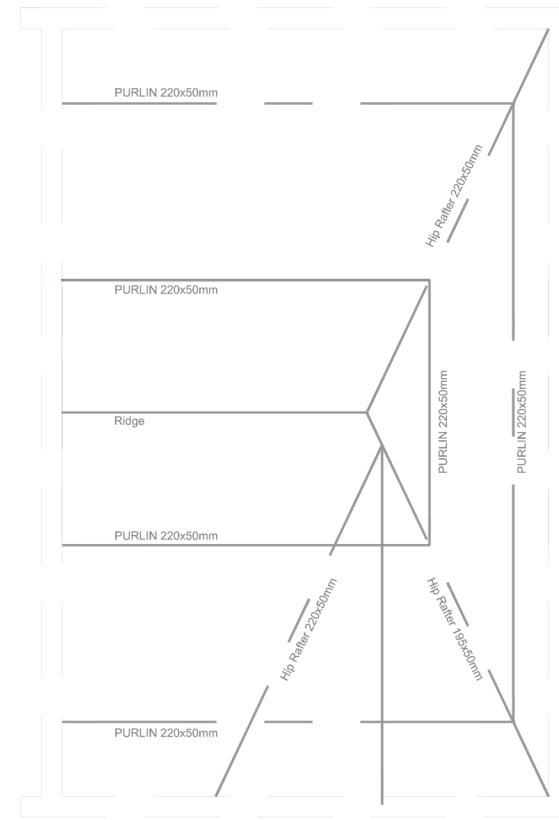

Roof Structure

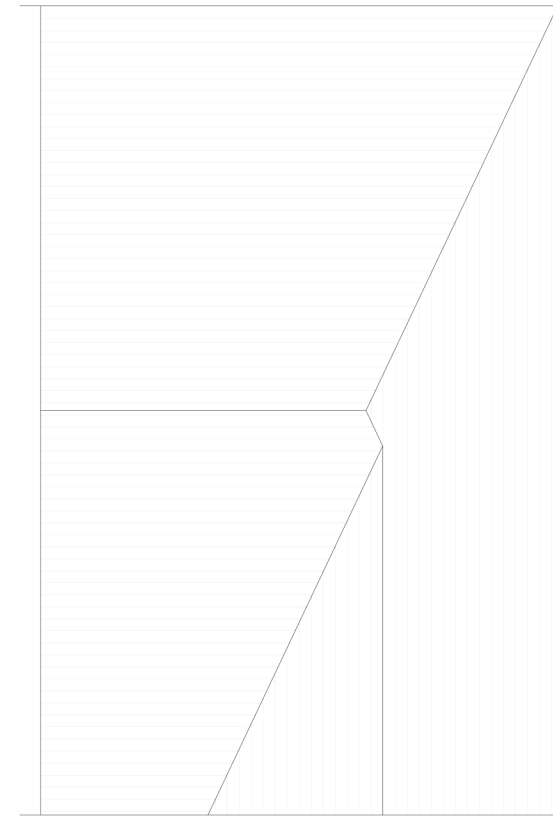


Roof plan




Front Elevation




Side Elevation

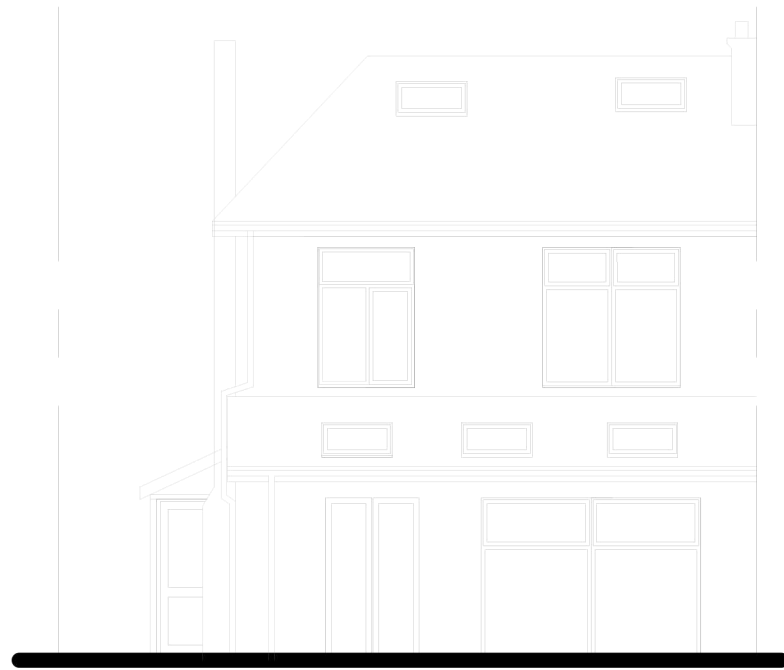


Rear Elevation

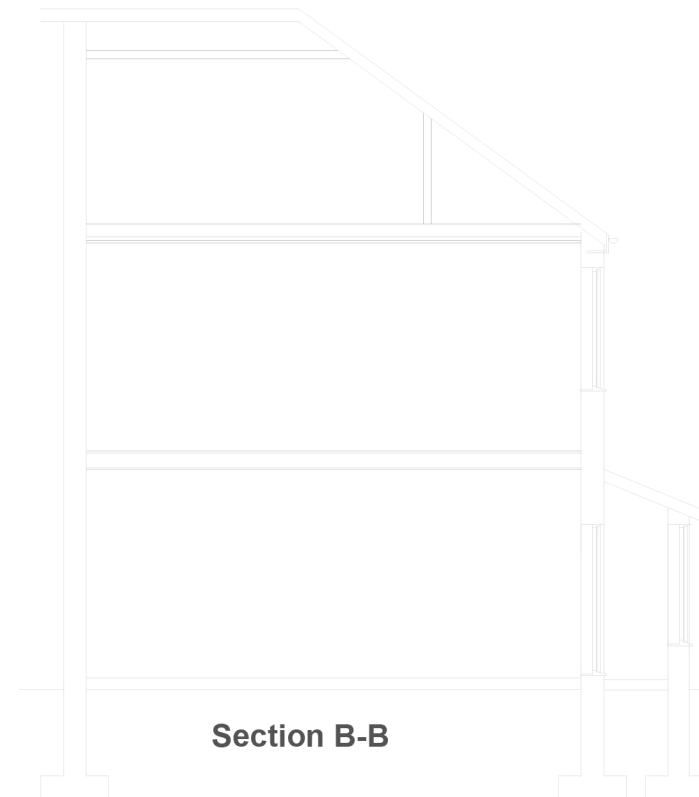

Section B-B

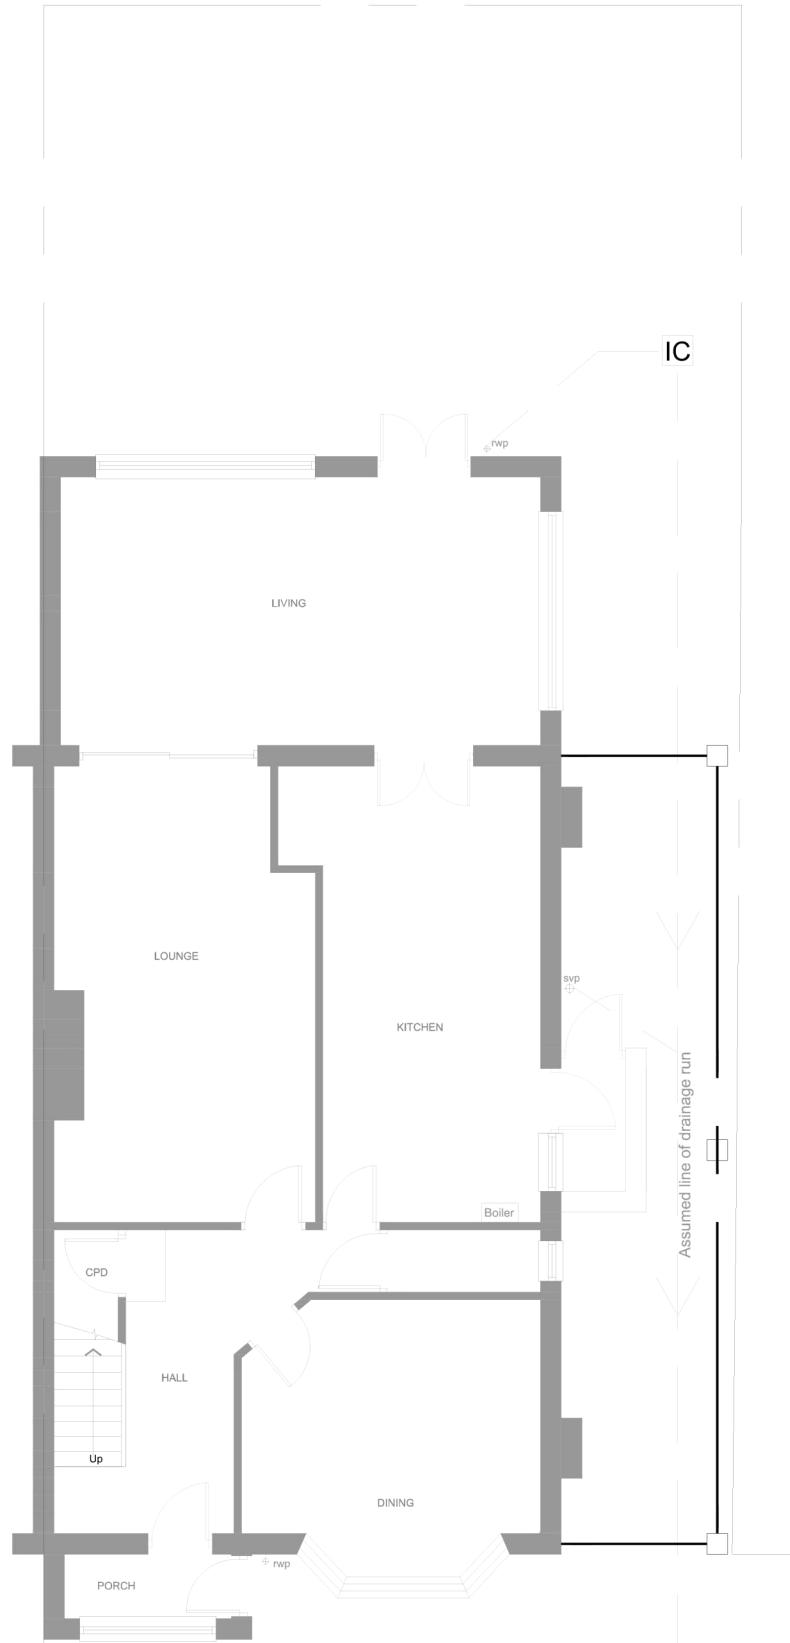

Ground floor

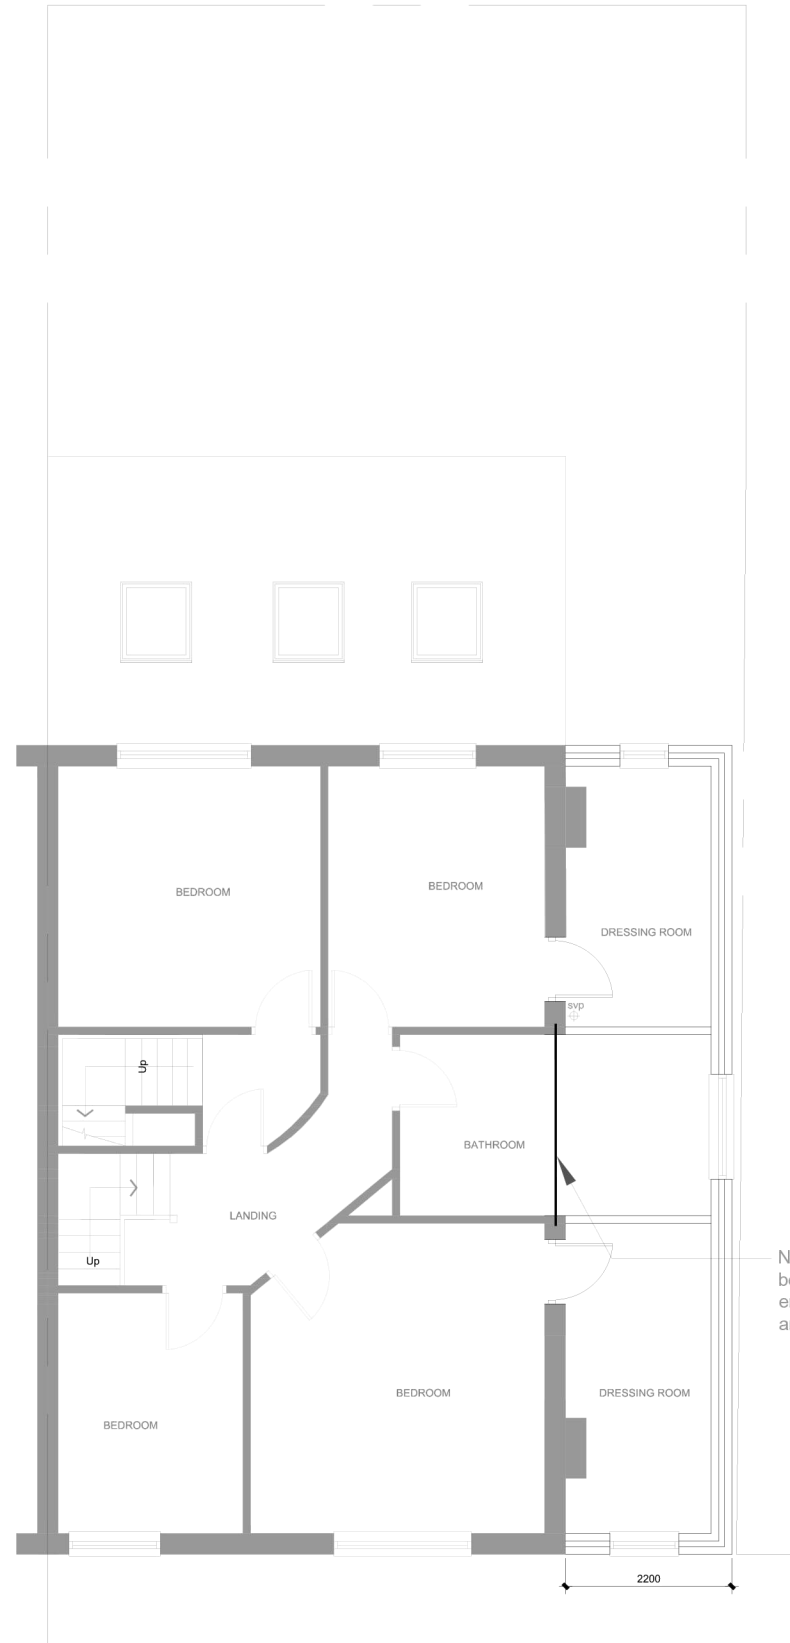


First floor




Loft floor

New Supporting beam to structural engineers design and calculations.

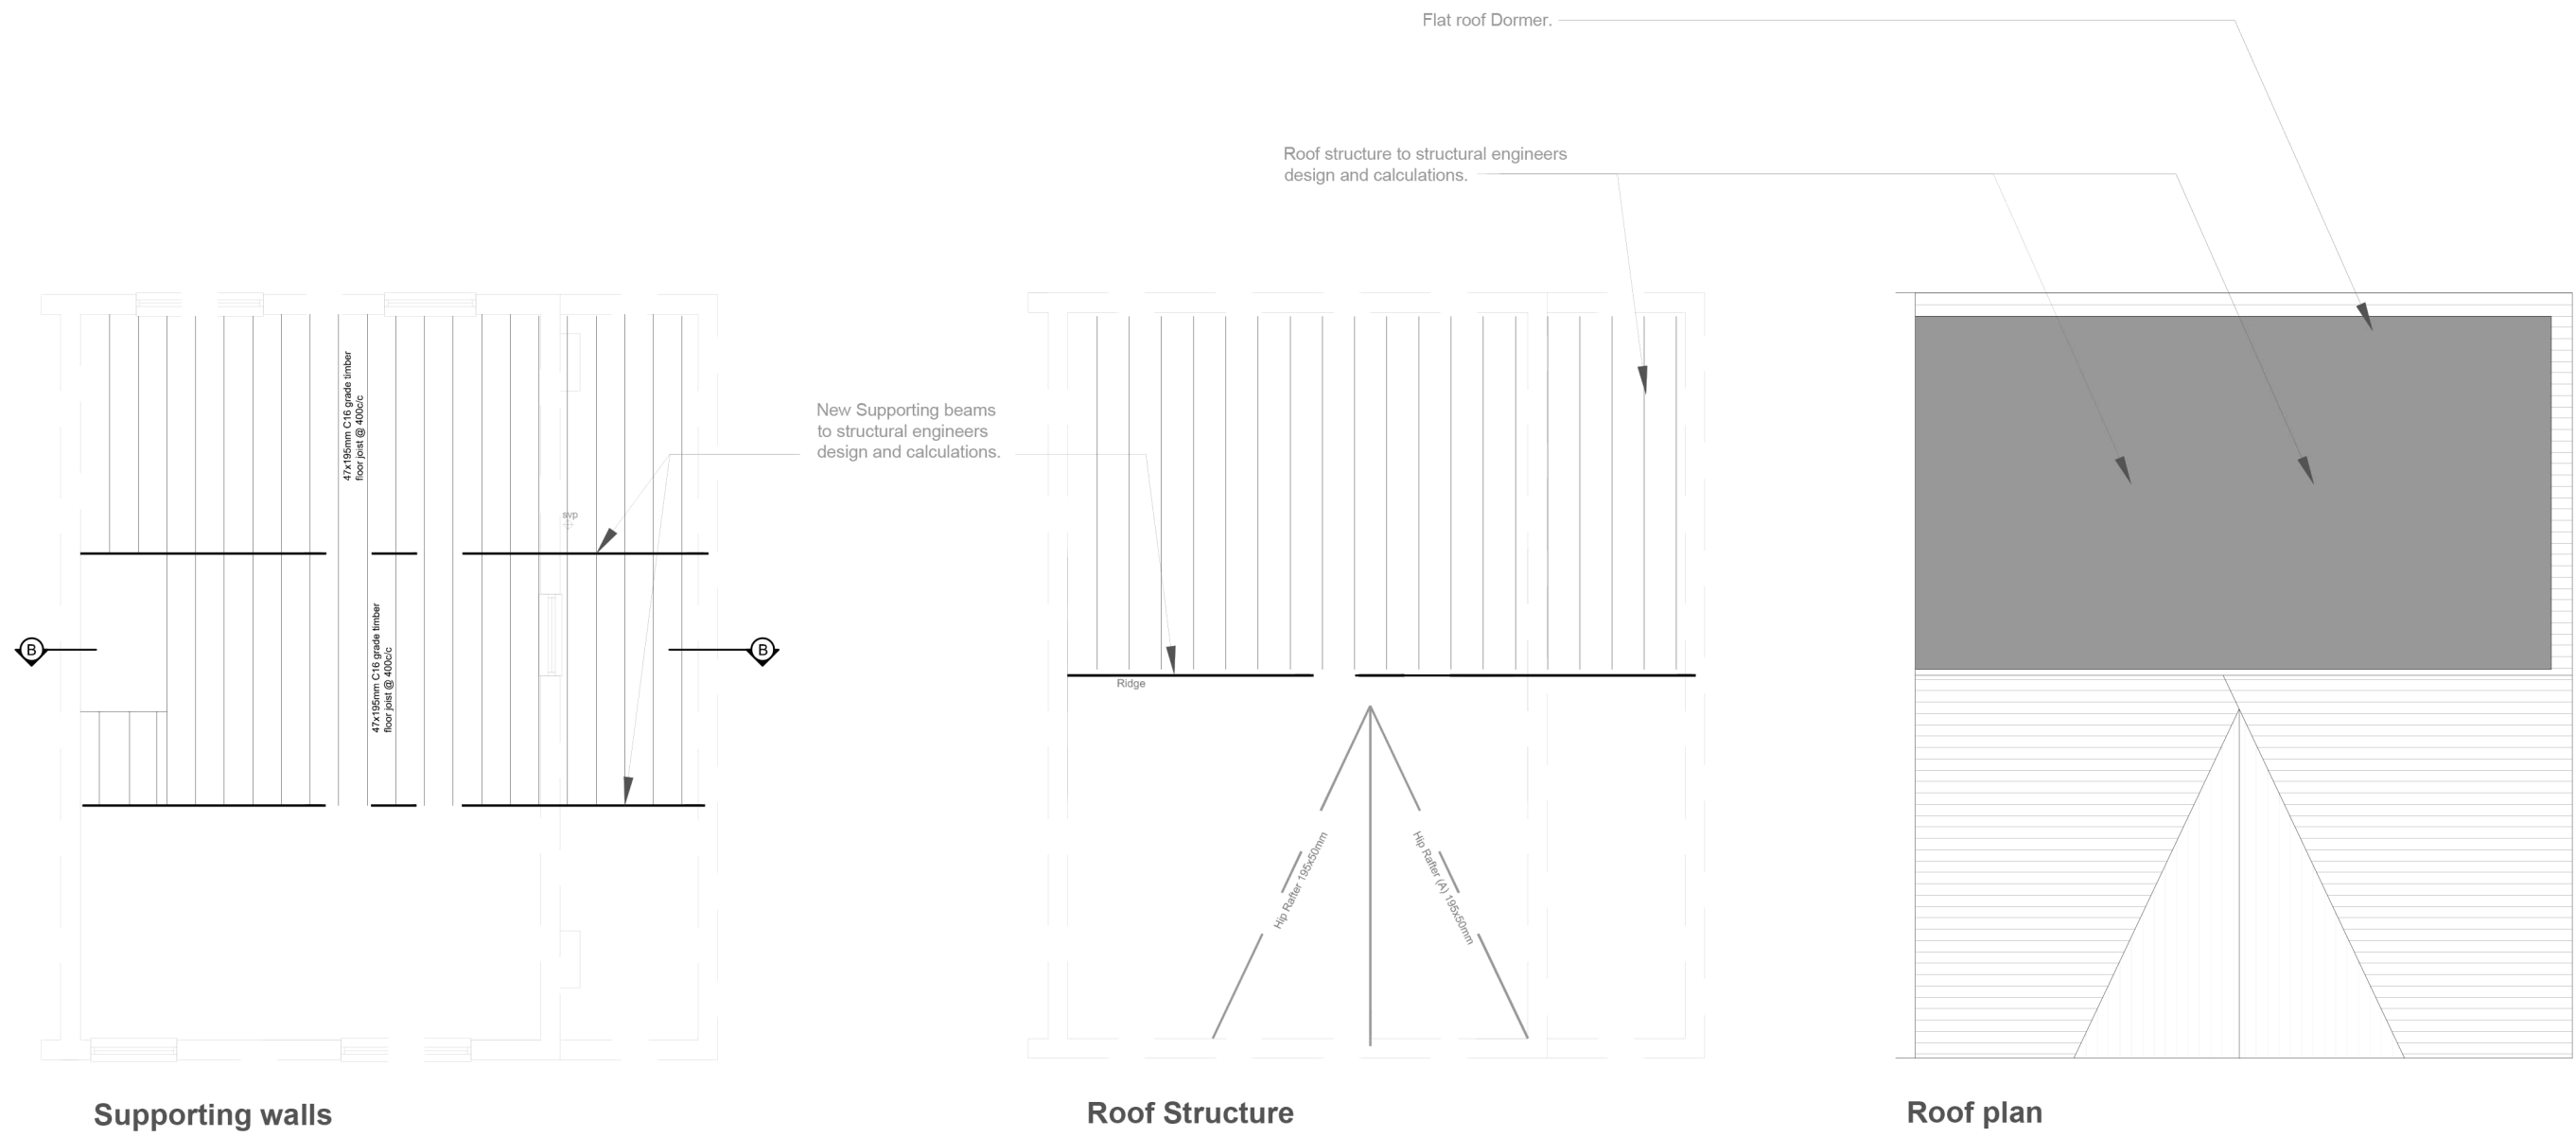




Front Elevation

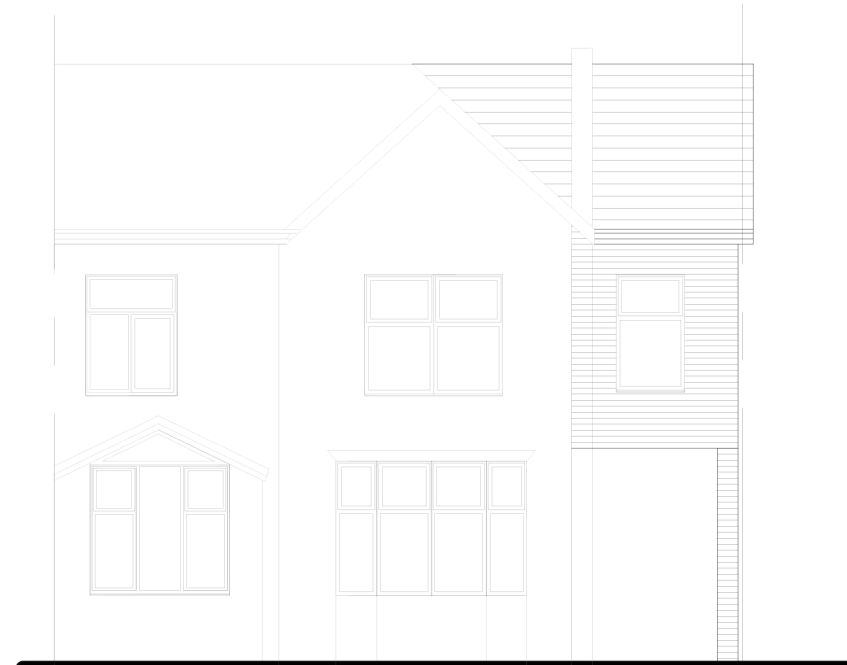


Side Elevation



Rear Elevation

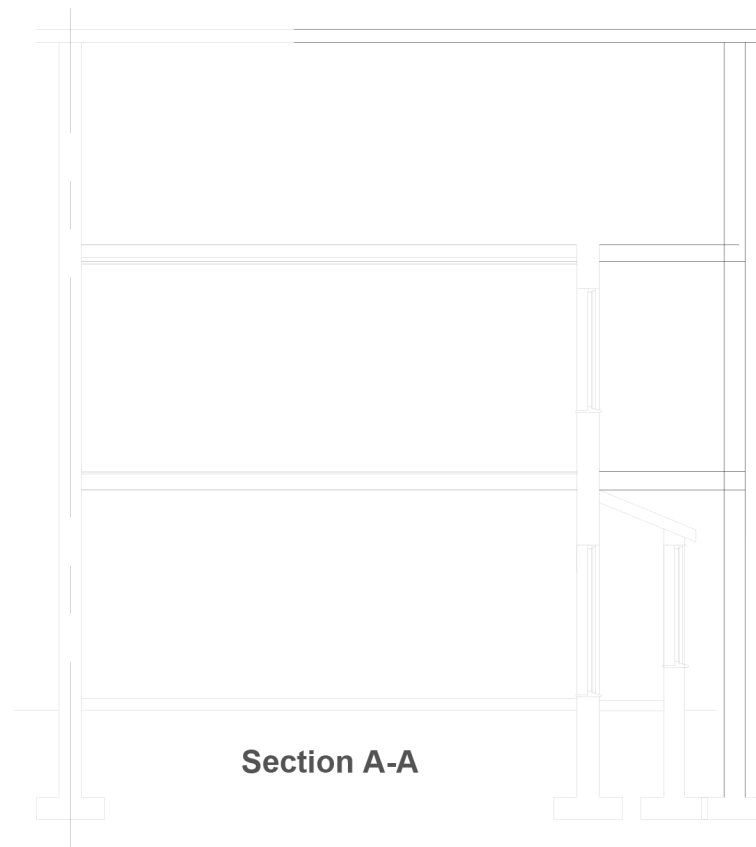

Section A-A

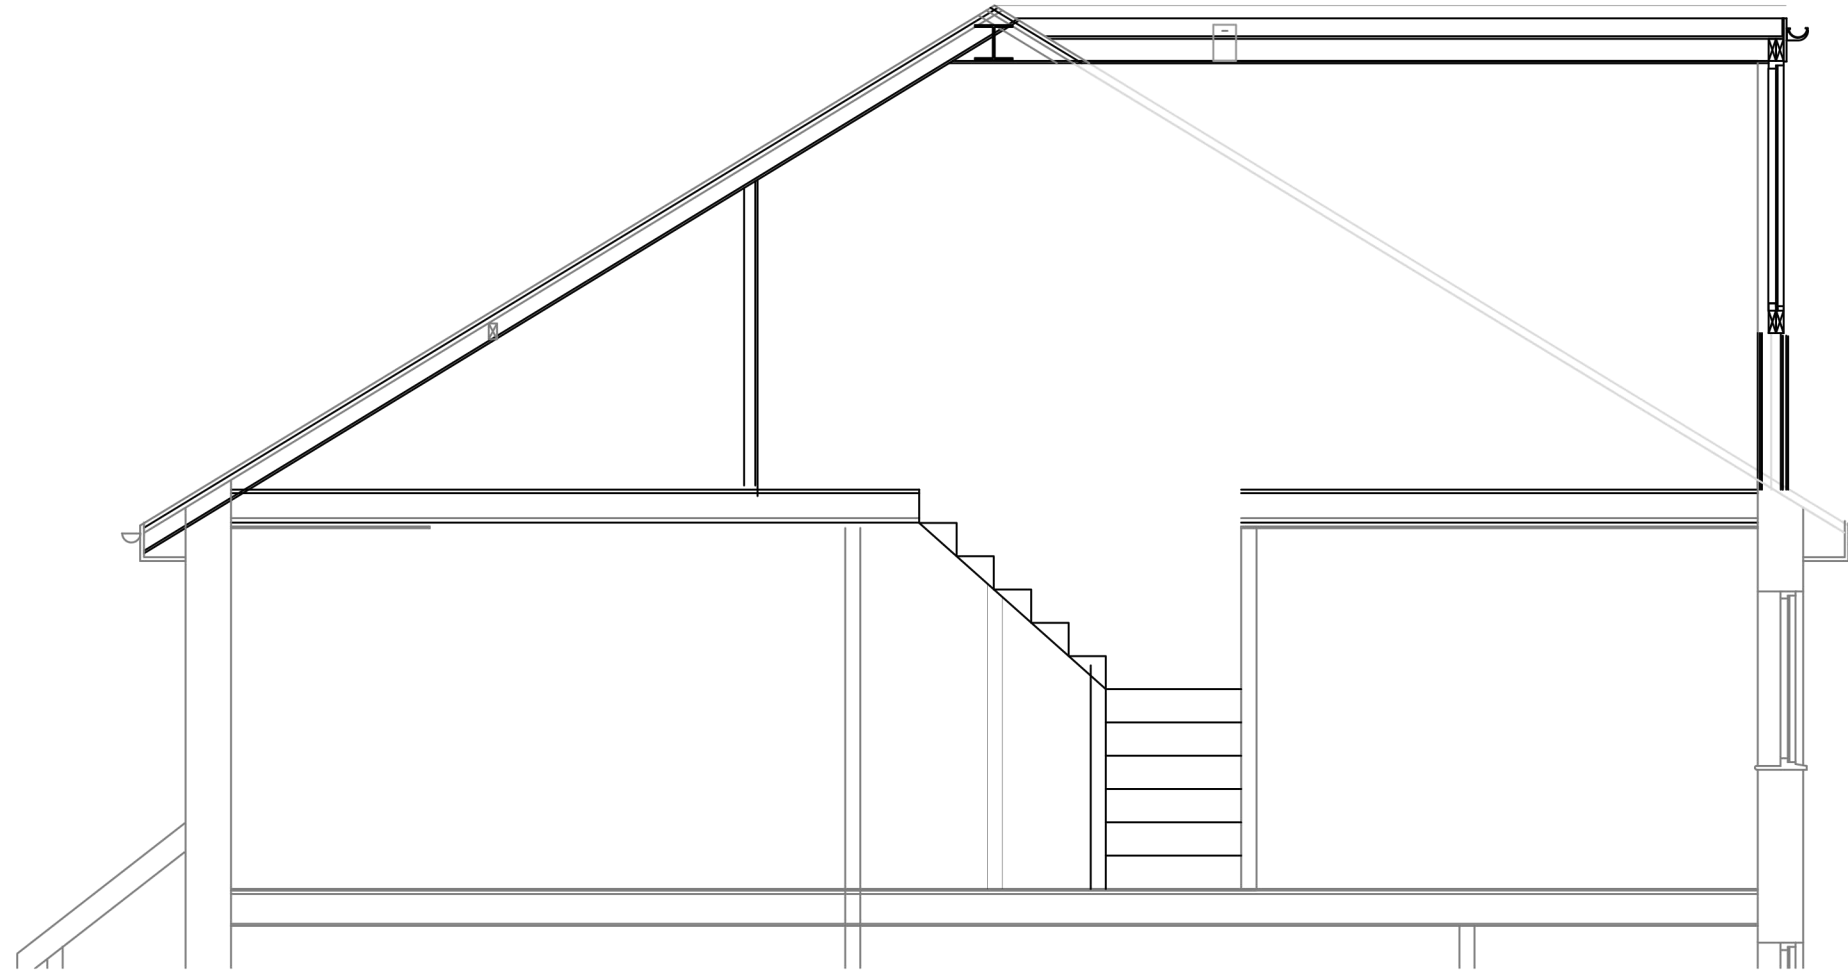

Section B-B

Details 1:50@A3
Proposed

 a2z estates
& MAINTENANCE
256 Finney Lane SK8 3QD
www.a2zestates.co.uk
0161 232 9307